


DBX900
INSTALLTION VIEW

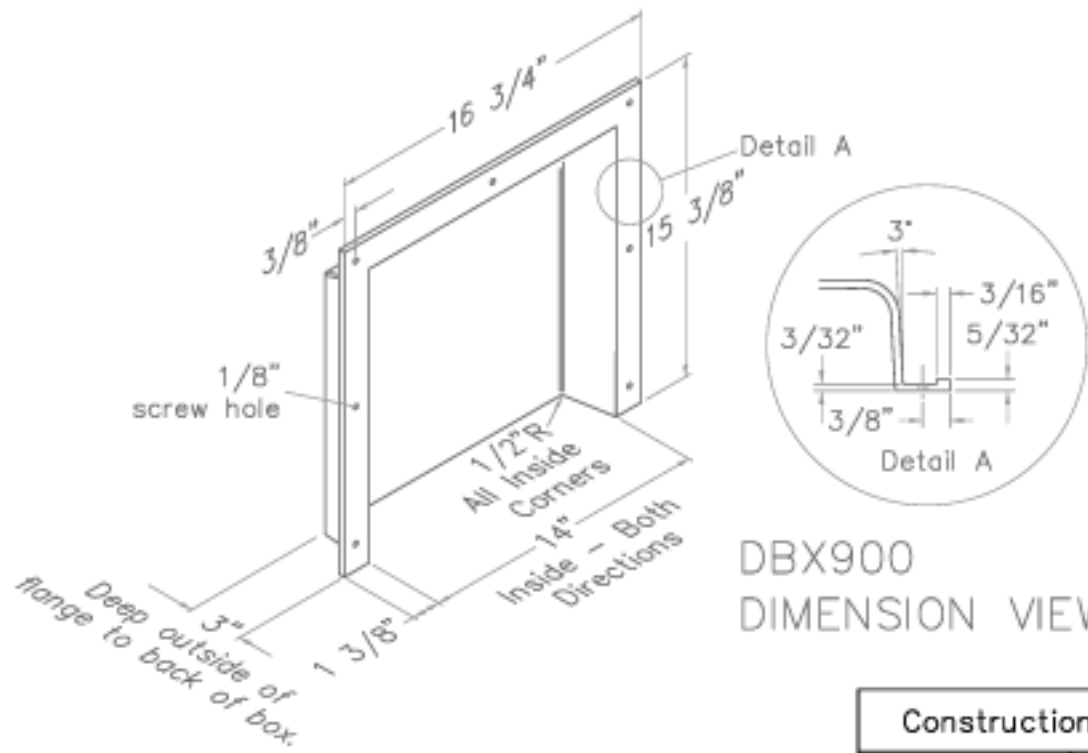

DBX900
DIMENSION VIEW

Construction Solutions	
Drawing Title DBX900	Rev: Rev-A
Date: 06-20-06	Scale: NTS